



DATE	DESCRIPTION	DRAWN BY
02/28/20	VILLAGE REVIEW	S.R.M.

IG CONSULTING, INC.
 CONSULTING CIVIL ENGINEERS, PLANNERS & LAND SURVEYORS
 300 MARQUARDT DRIVE WHEELING, ILLINOIS 60090 PH. (847) 215-1133 FAX (847) 215-1177
 1129 MAIN STREET UNION GROVE, WISCONSIN 53182 PH. (262) 878-6200 I.G.IGCONSULTING.NET




DESIGN: K.C.L. DRAFTING: S.R.M. DATE: 01/30/20

SCALE: 1"=30'

FIRM NO. 184-001330


**MAIN STREET TOWNHOMES
 MAIN STREET (ROUTE 83)
 ANTIUCH, ILLINOIS**

PROJECT No. 10775C
 2 of 3

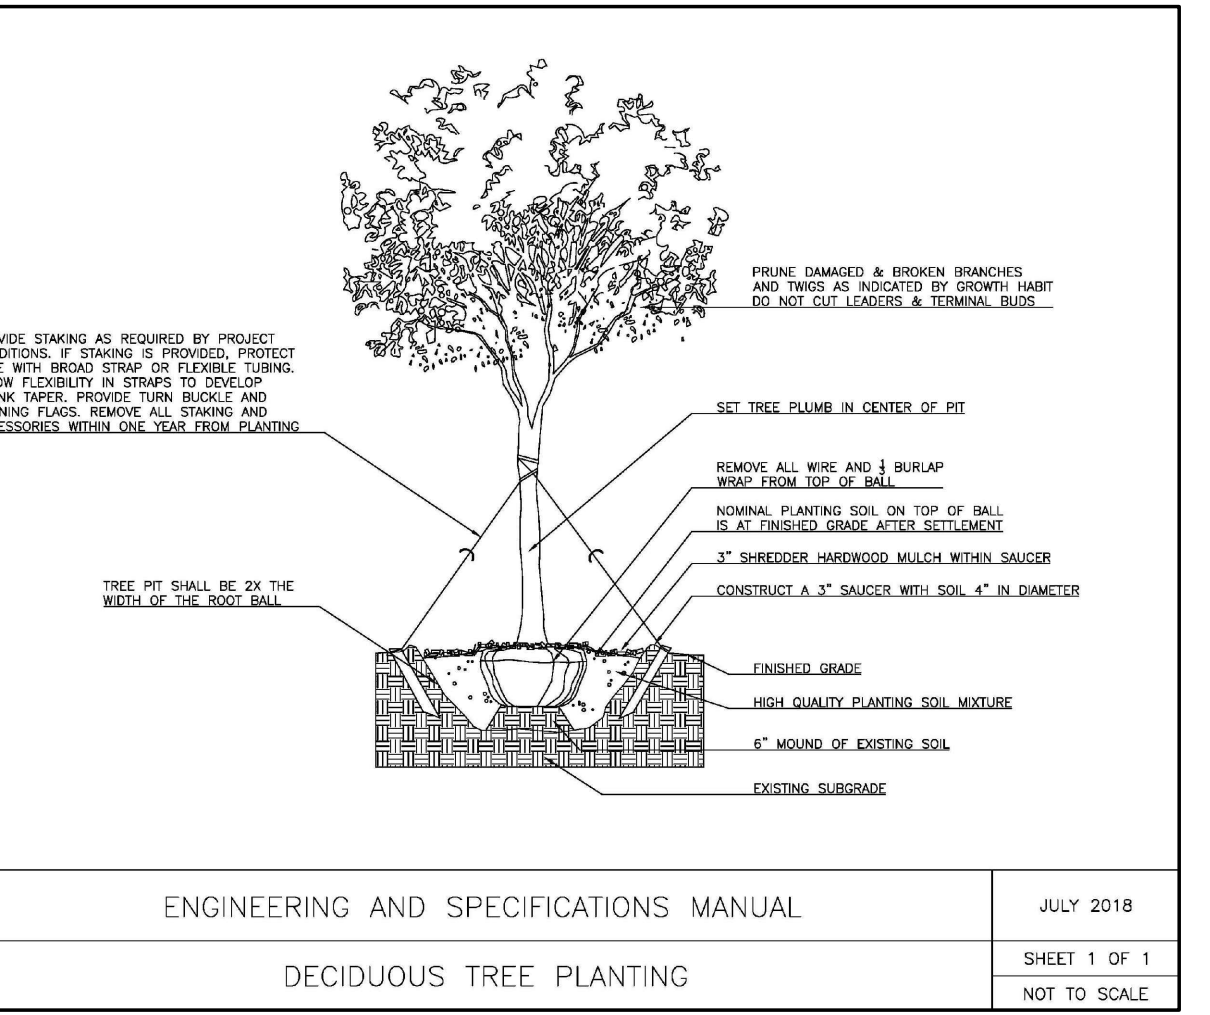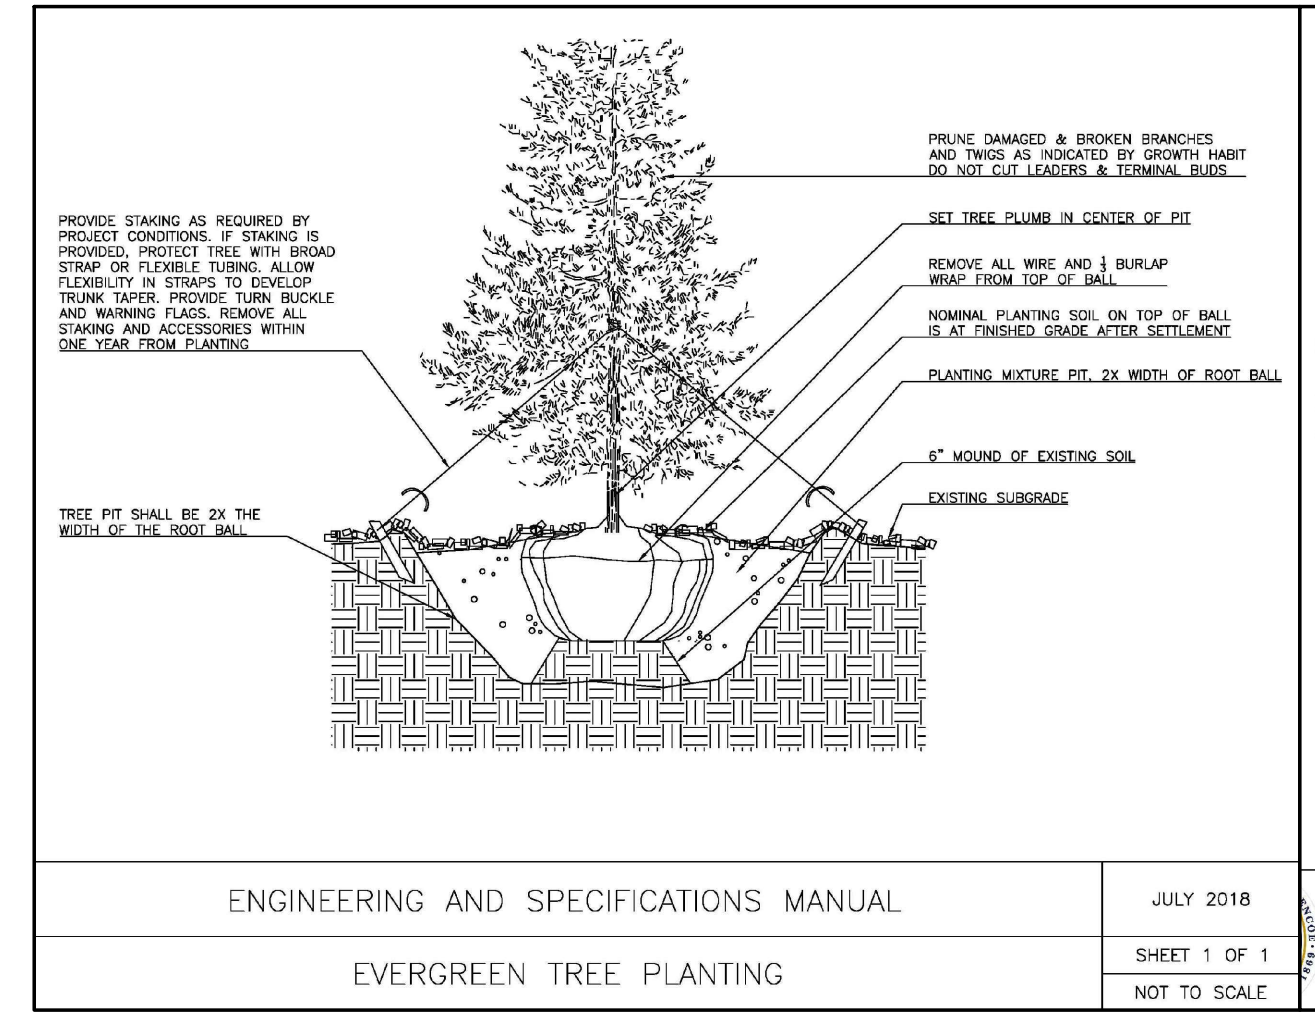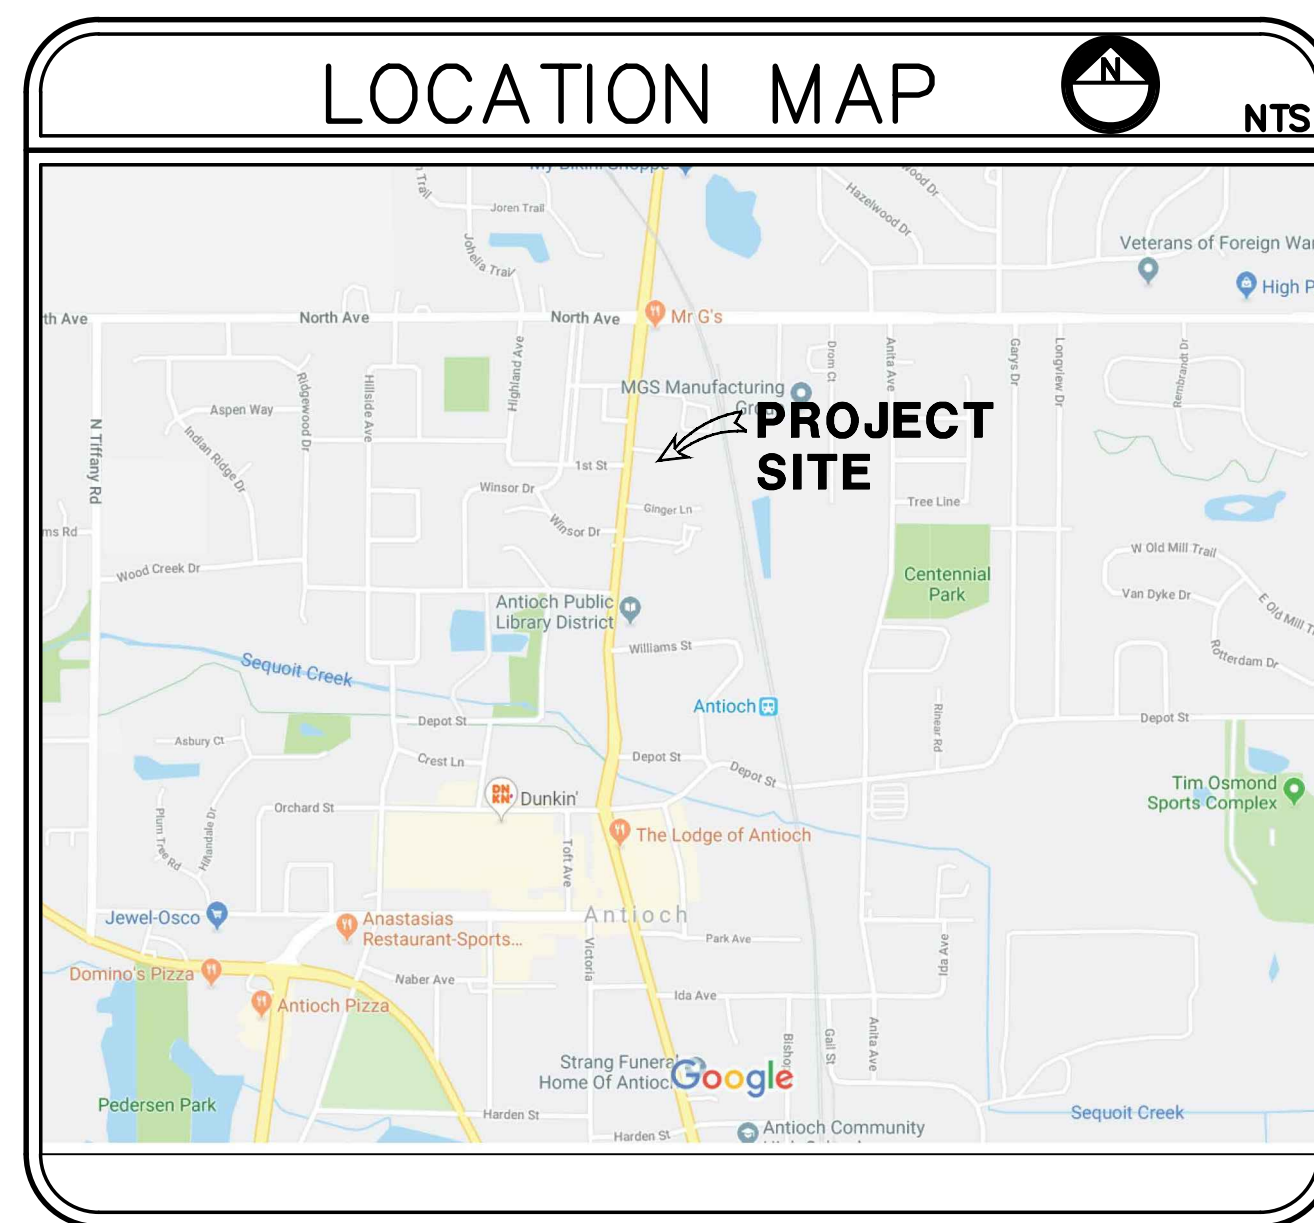

PLANT LIST				
SYMBOL	QTY	BOTANICAL NAME	COMMON NAME	SIZE
RM	1	Acer Rubrum	Red Maple	40'
RD	2	Cornus florida f. rubra	Red Dogwood	25'
VD	4	Cornus 'KN30-8' VENUS	Venus Dogwood	18'
ER	4	Cercis canadensis	Eastern Redbuds	25'
RSM	1	Magnolia stellata 'Royal Star'	Royal Star Magnolia	15'
AH	1	Ilex opaca	American Holly	20'
EGA	89	Thuja occidentalis 'Emerald Green'	Green Arbor Vitae	15'

LANDSCAPE PLAN

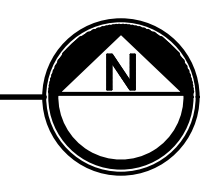

COPYRIGHT AS DATED © IG CONSULTING, INC.
 G:\INFRACON\1010775C\Eng\CAD\2017\10775C - V2017.dwg